

Mark	Revision / Issue	Date
	CITY SUBMITTAL	03-23-18

I hereby certify that this plan, specification, or report was prepared by me or under my direct supervision, and that I am a duly Licensed Architect under the laws of the State of Minnesota.
Printed Name: Kathy L. Anderson

Signature: _____
Date: _____ License #: _____


BUILDING REMODEL AND BUILD OUT

2146 WHITE BEAR AVE S
MAPLEWOOD, MN


EXTERIOR ELEVATIONS

PROJECT NUMBER: 14-1022-01
ISSUED DATE: 03-22-18
DRAWN BY: MR
CHECKED BY: KA


A3.1

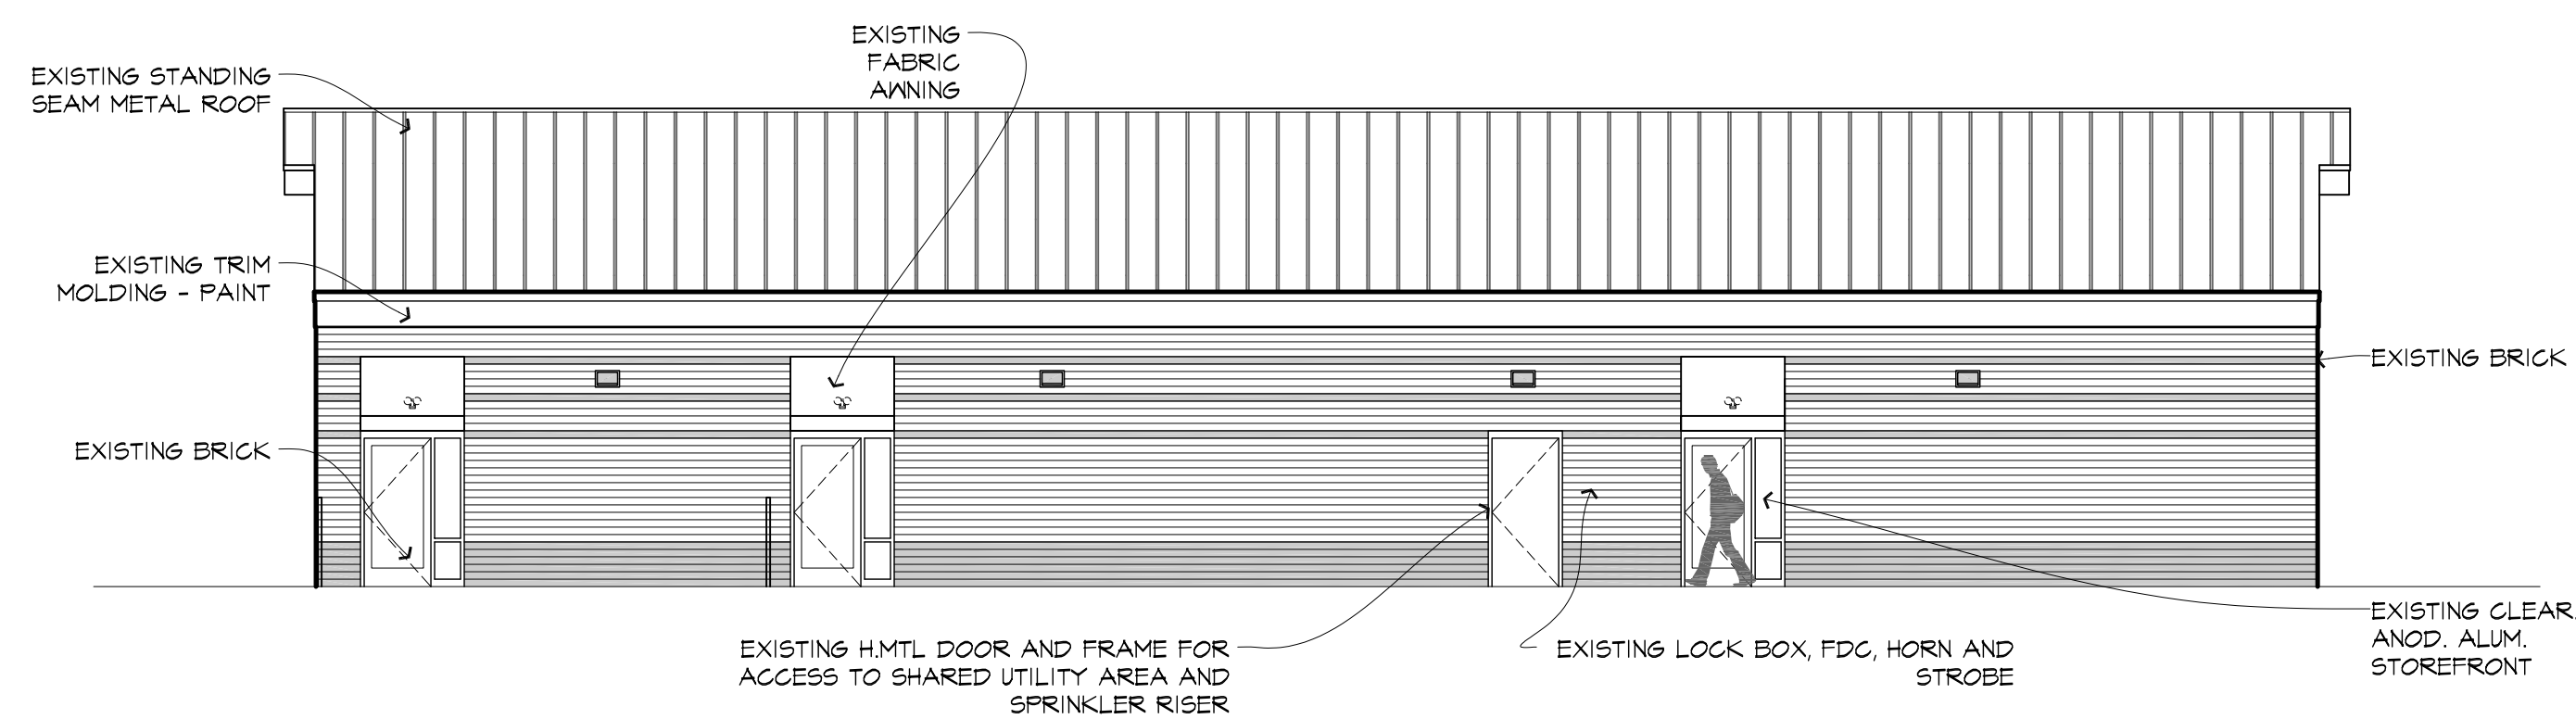


3 EXISTING EAST ELEVATION
1/16" = 1'-0"

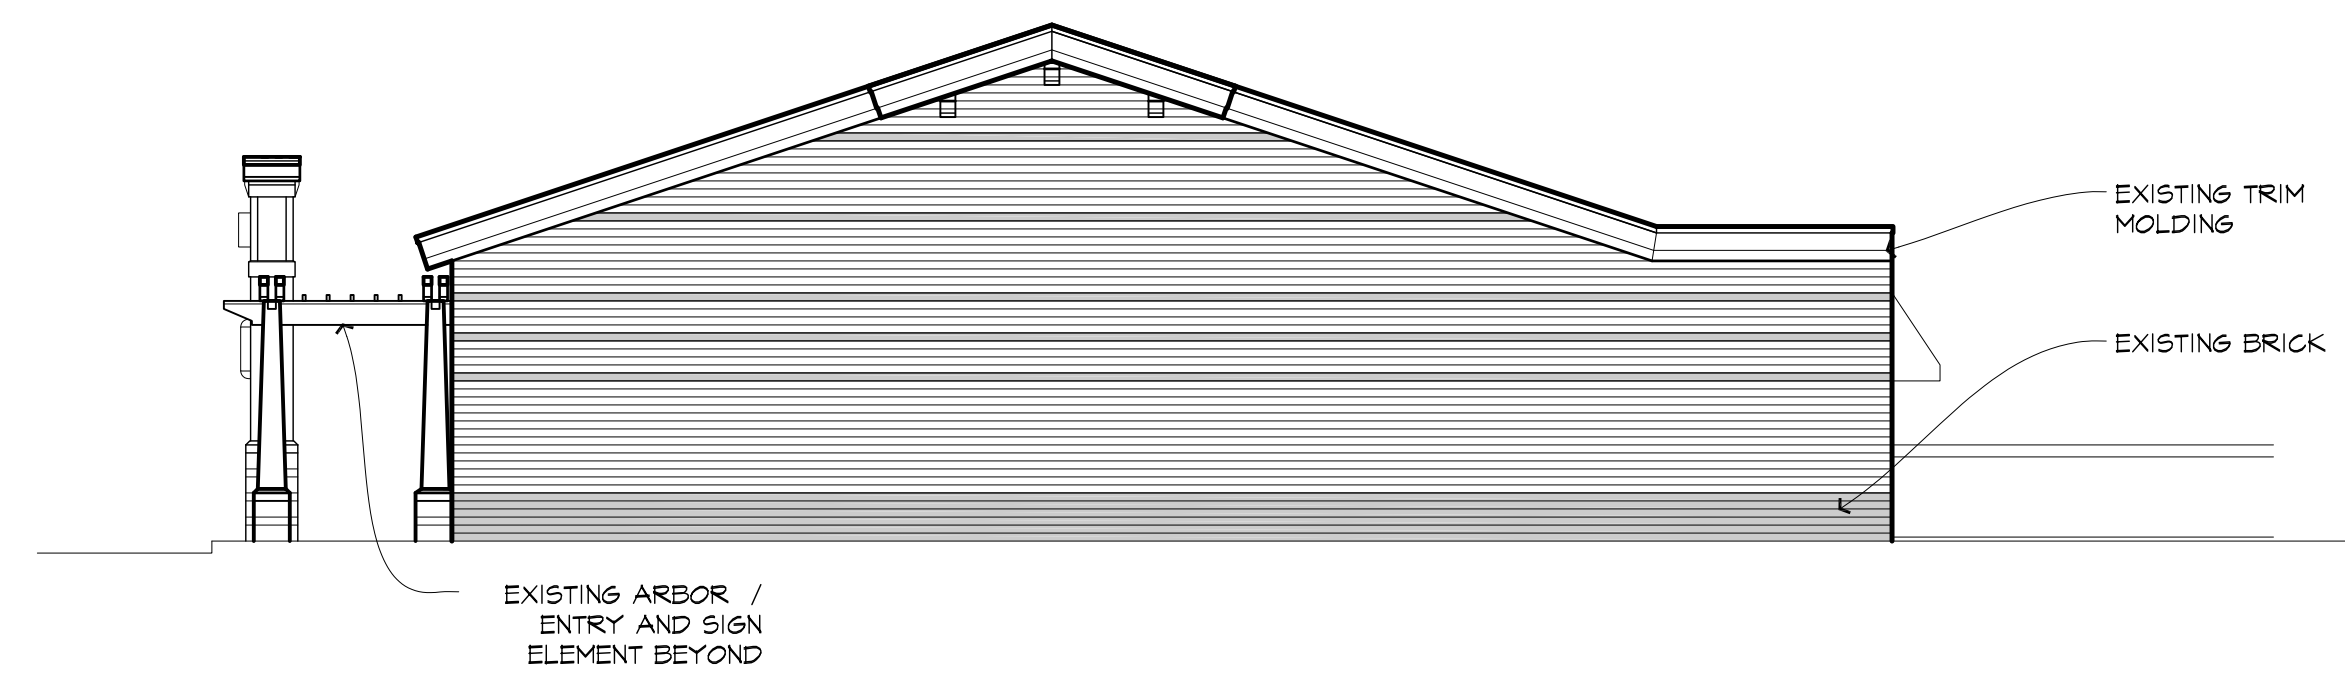

4 EXISTING SOUTH ELEVATION
1/16" = 1'-0"

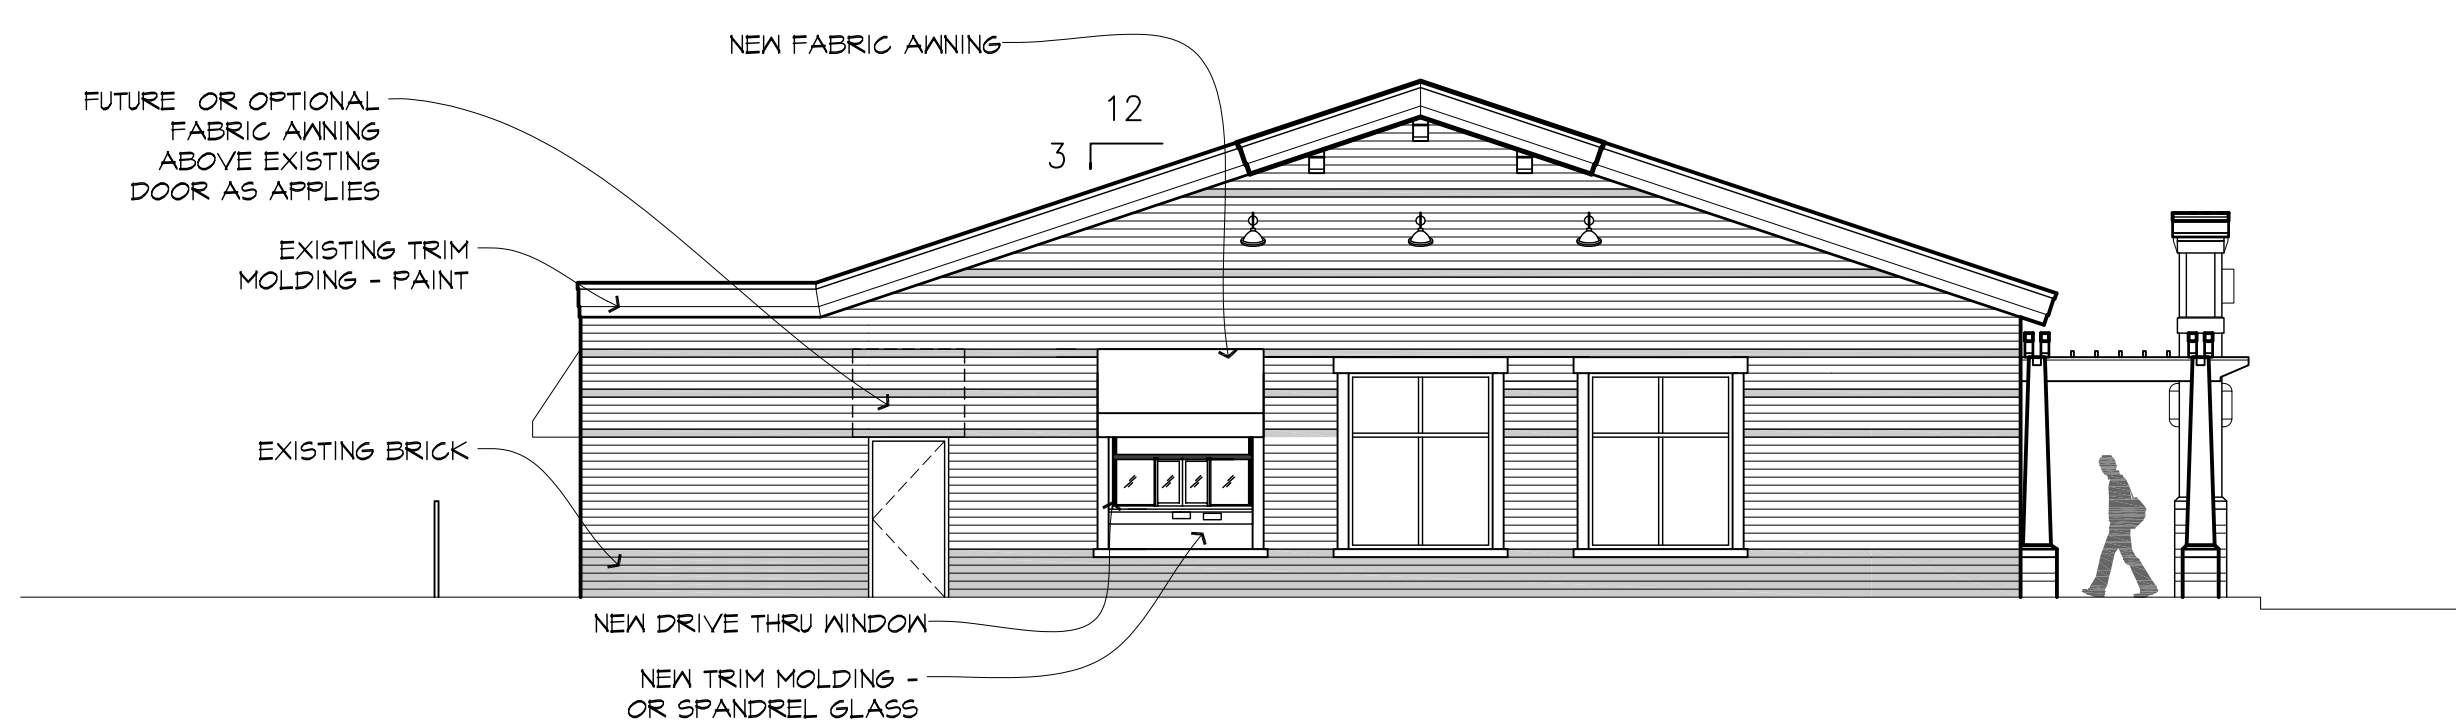

2 PROPOSED NORTH ELEVATION
1/8" = 1'-0"

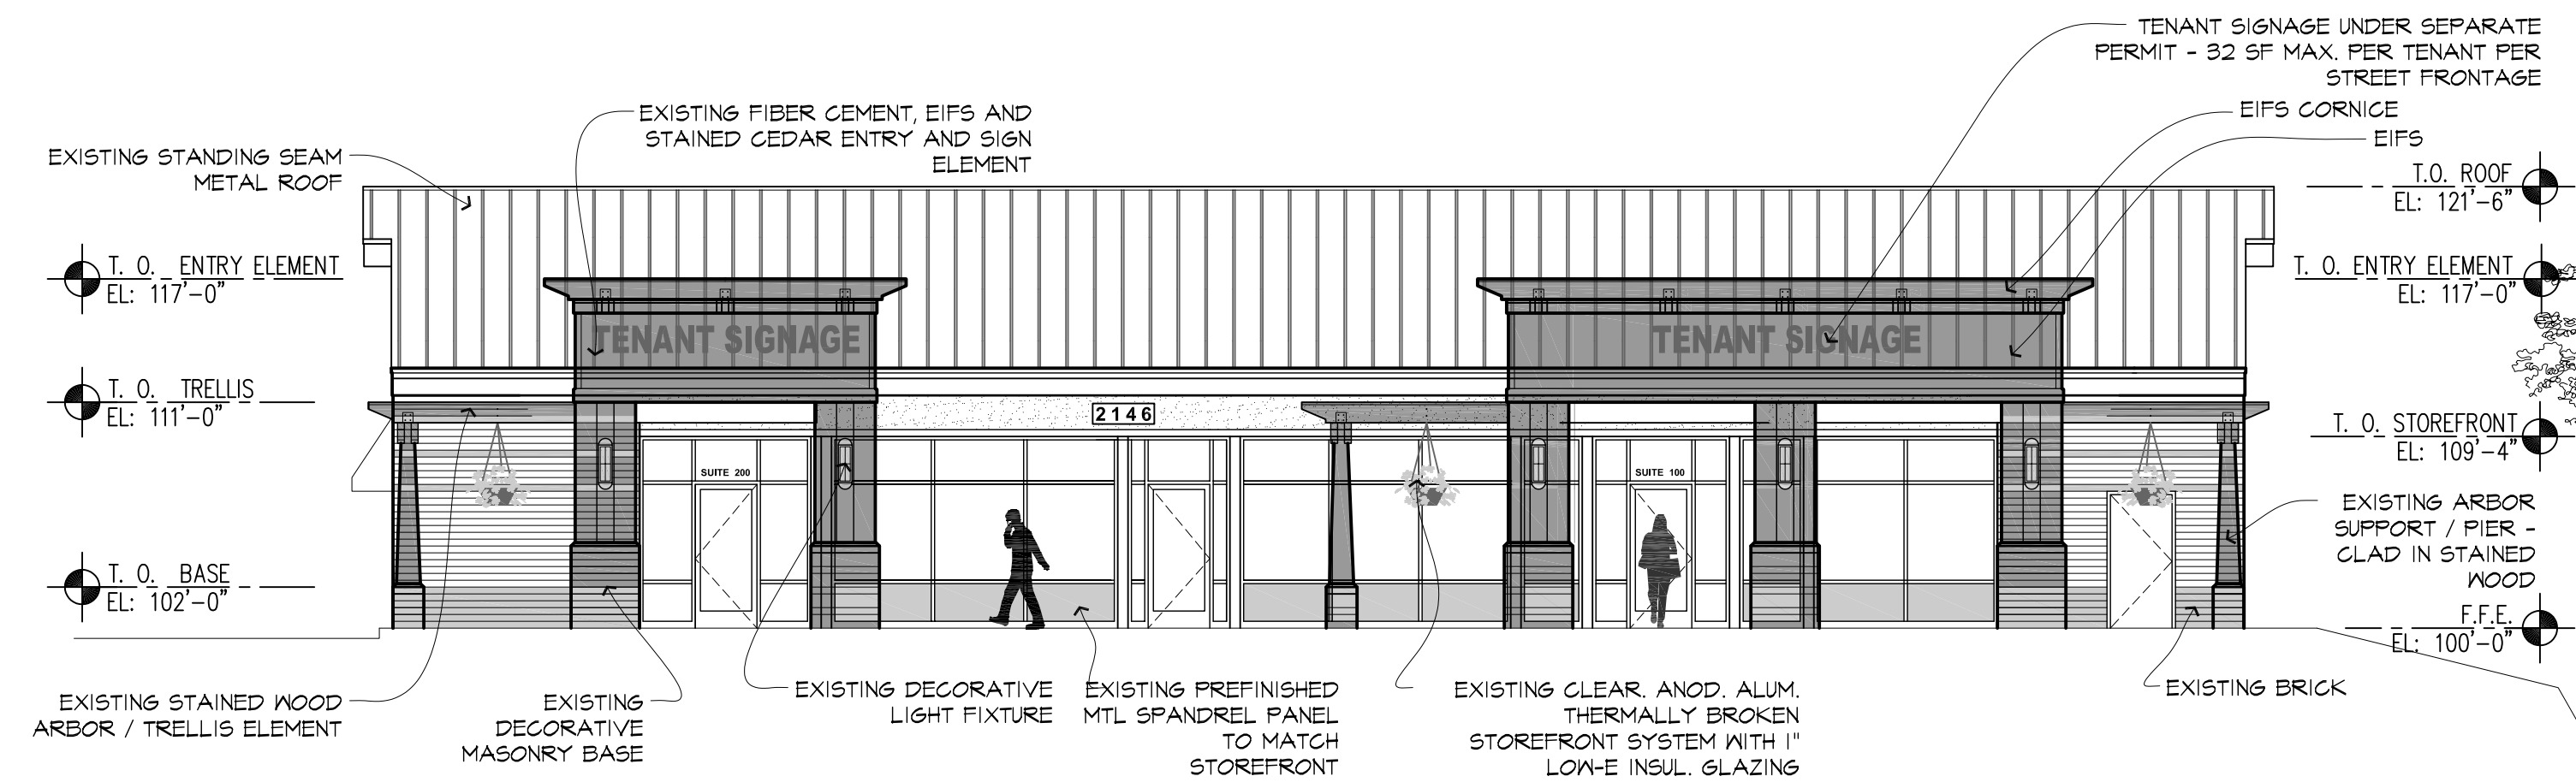

1 EXISTING WEST ELEVATION
1/8" = 1'-0"