




1 SOUTH ELEVATION
A901 SCALE: no scale

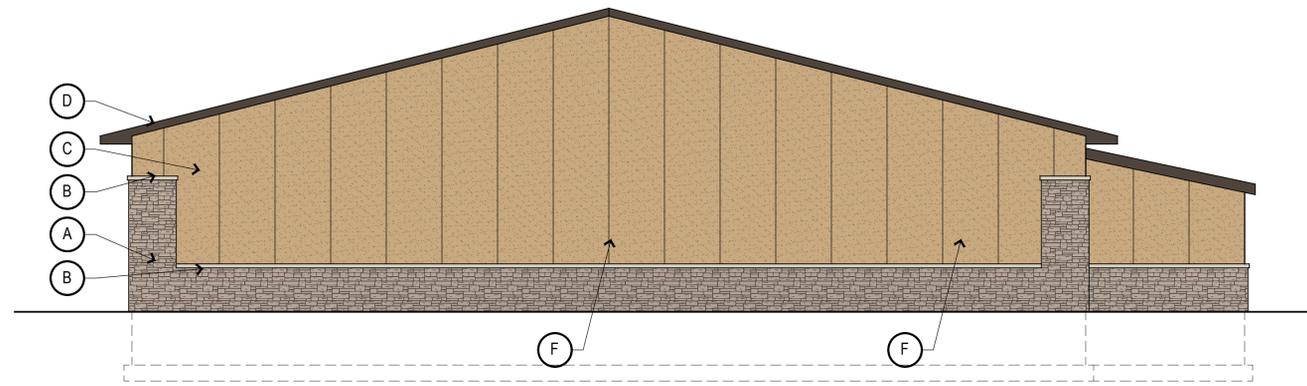

2 NORTH ELEVATION
A901 SCALE: NO SCALE

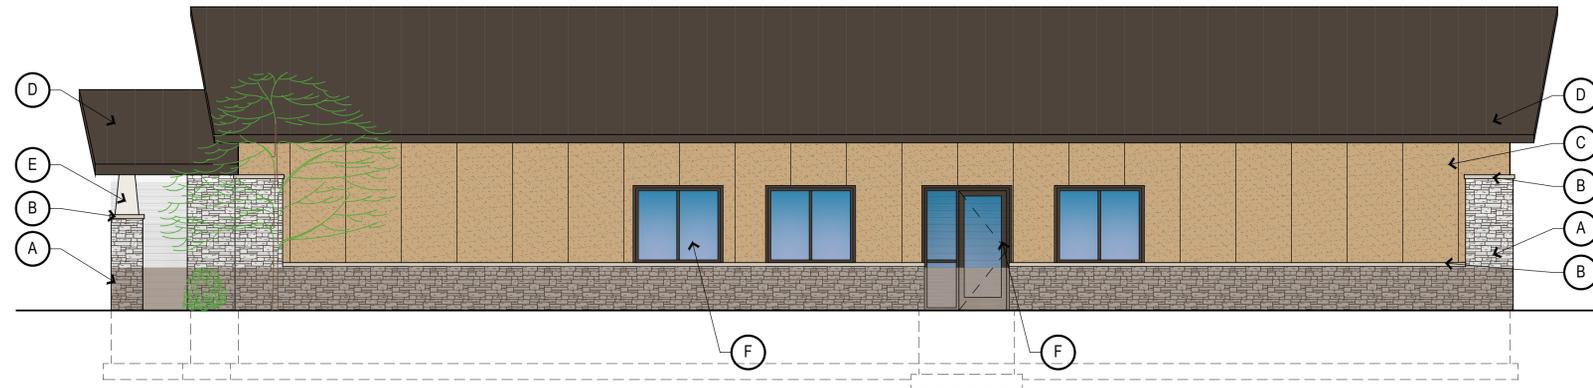

3 EAST ELEVATION
A901 SCALE: NO SCALE

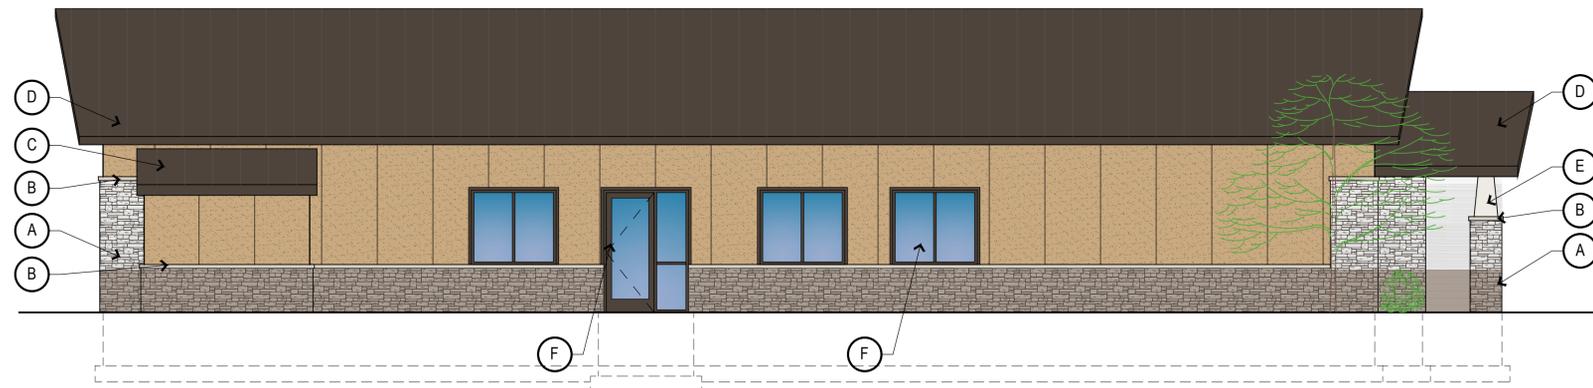

4 WEST ELEVATION
A901 SCALE: NO SCALE



A VERSETTA STONE - PLUM CREEK
LEDGESTONE

EXTERIOR FINISH SCHEDULE				
ID	MATERIAL	MFGR	FINISH	COLOR
A	VERSETTA STONE - LEDGESTONE	BORAL STONE		PLUM CREEK
B	VERSETTA STONE - WAINCOT CAP/SILL	BORAL STONE		TAUPE
C	TEXTUREWALL PANEL	BUTLER MFG		TAN
D	BUTLERIB II ROOF SYSTEM	BUTLER MFG		MEDIUM BRONZE
E	FIBERGLASS COLUMN COVER	TBD		WHITE
F	ANODIZED ALUMINUM			MEDIUM BRONZE
G	HOLLOW METAL DOOR		PAINT	MEDIUM BRONZE

Proposed Plan for:

MOOSE LODGE

INTERSECTION OF
COUNTY RD D &
HAZLEWOOD ST
MAPLEWOOD, MN

File Name:
W\2019015 Moose Lodge\cadd
2019015_AR901-CEXT_19-0329.dwg
Last Modified:
Apr 01, 2019
Plot Date:
Apr 23, 2019 at 11:49am

Issues & Revisions:

No.	Description

Comm. No.: 2019015

Drawn By: SB

Date:

Sheet Name:

COLORED
EXTERIOR
ELEVATIONS

Sheet No.:

A901