




1
CT3 FRONT ELEVATION
SCALE: 3/32" = 1'-0"

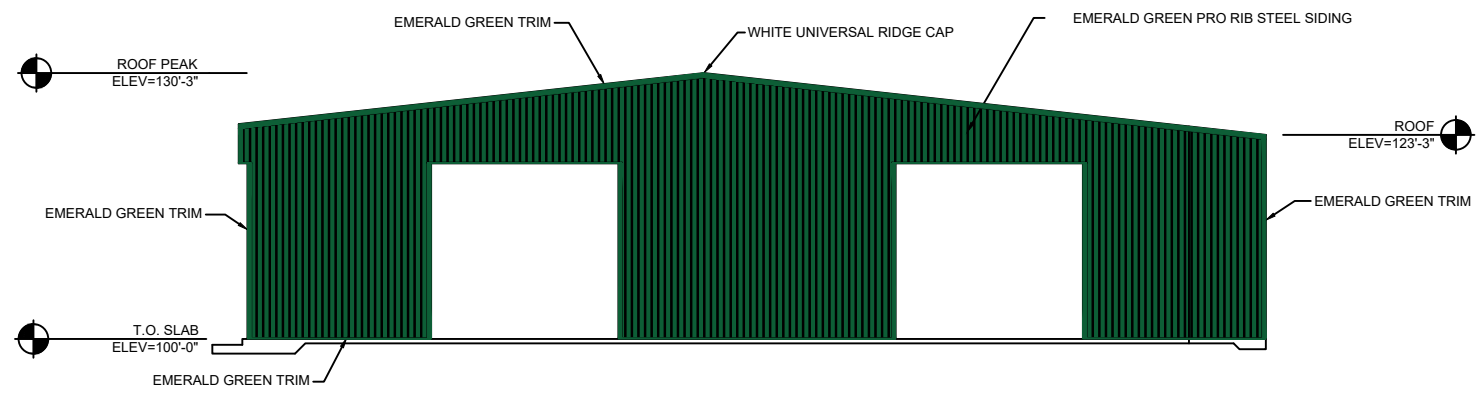

2
CT3 RIGHT ELEVATION
SCALE: 3/32" = 1'-0"

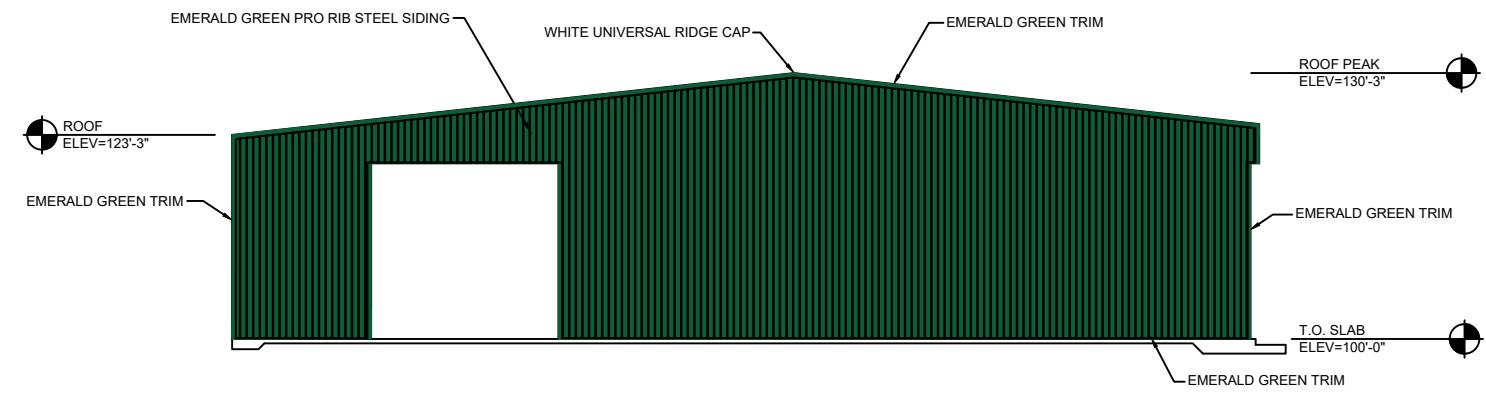

3
CT3 LEFT ELEVATION
SCALE: 3/32" = 1'-0"

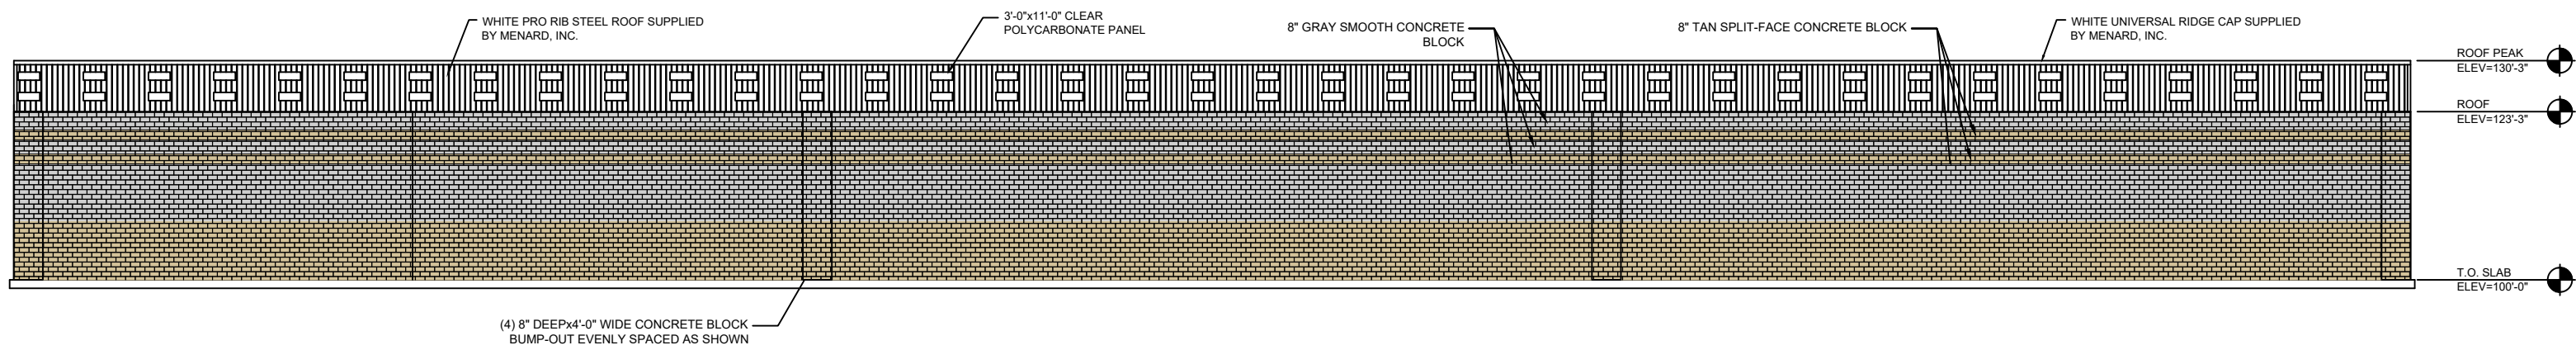

4
CT3 REAR ELEVATION
SCALE: 3/32" = 1'-0"



Maplewood, MN
Warehouse Elevations
November 18, 2019
Scale: 3/32" = 1'-0" CT3