




1 FRONT ELEVATION
 CT3 SCALE: 3/32" = 1'-0"

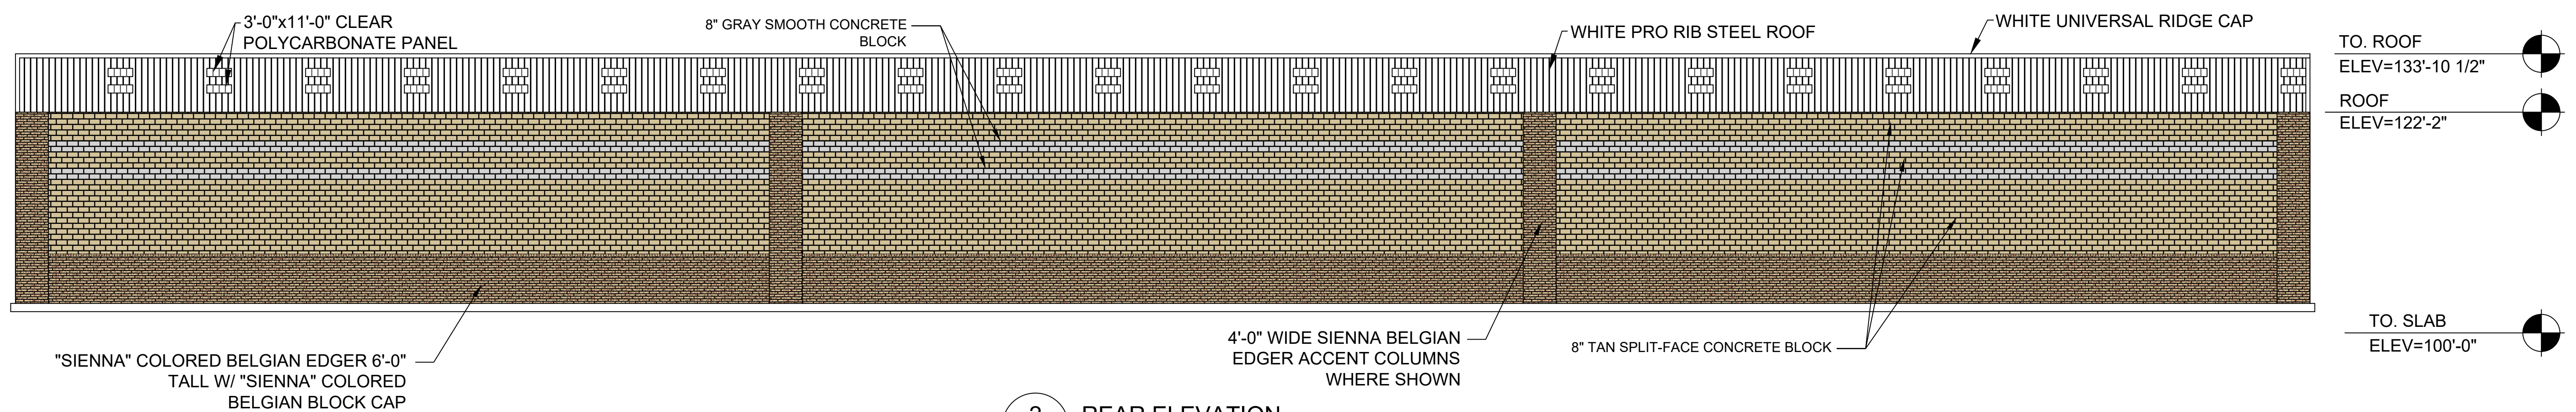

2 REAR ELEVATION
 CT3 SCALE: 3/32" = 1'-0"

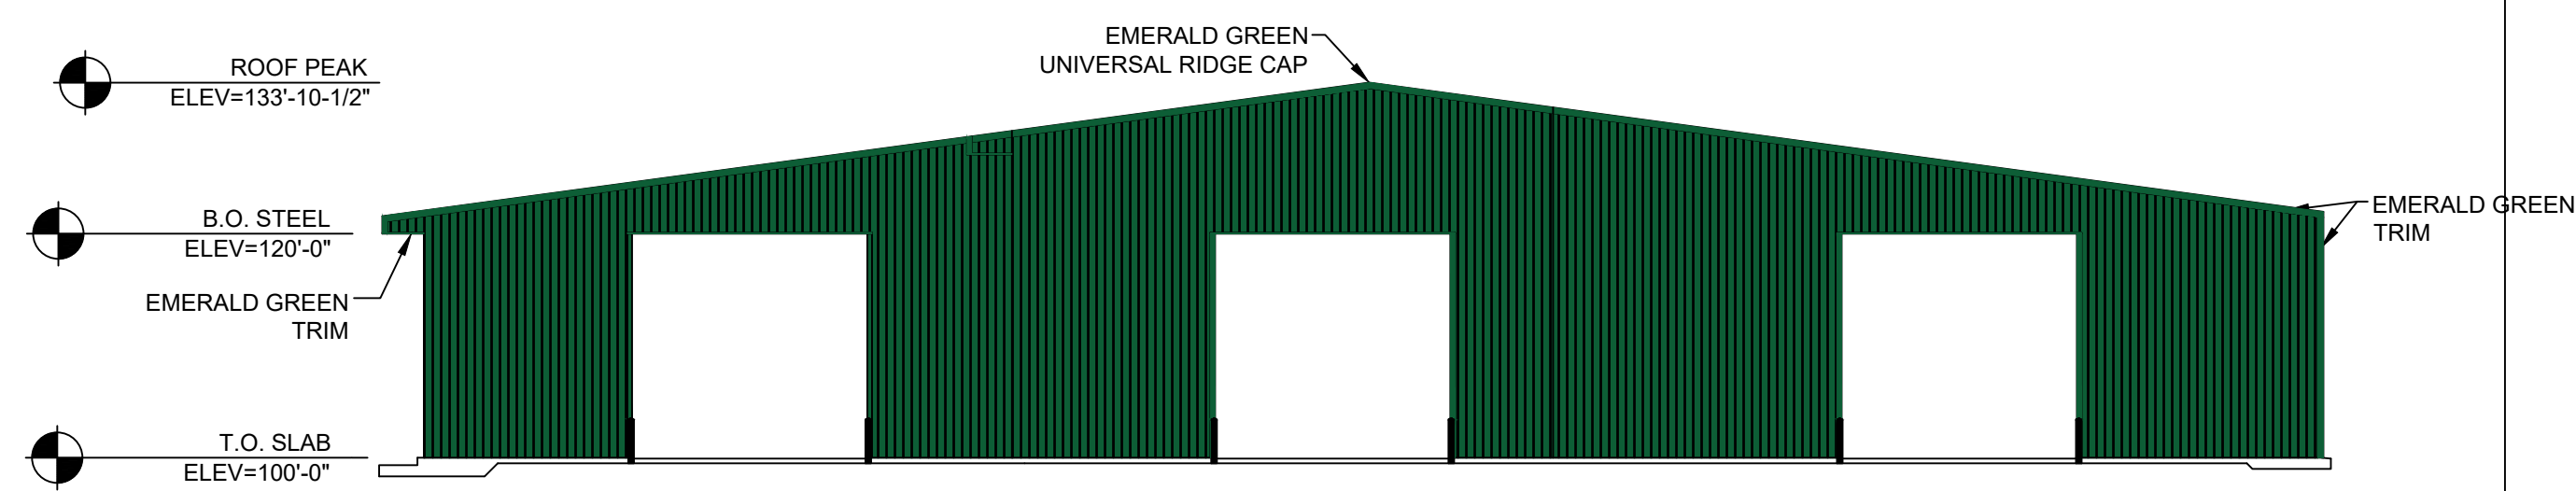

3 RIGHTSIDE ELEVATION
 CT3 SCALE: 1/16" = 1'-0"

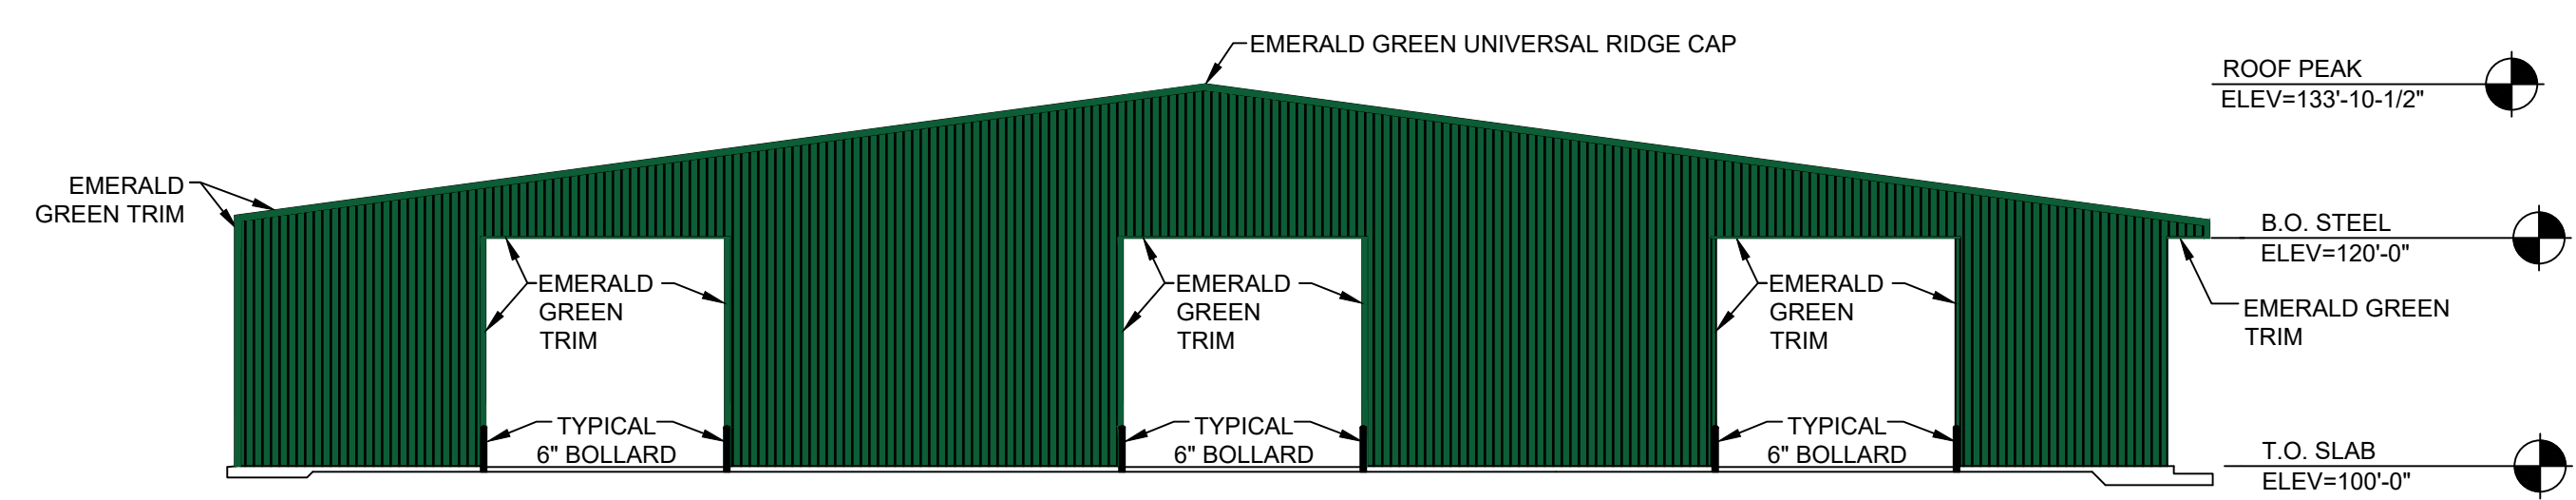

4 LEFTSIDE ELEVATION
 CT3 SCALE: 1/16" = 1'-0"

Received
 by City of Maplewood
 on February 6, 2020

MENARDS

Maplewood, MN
 Warehouse Elevations
 January 20, 2020
 Scale: as noted CT3